


mNHN

202.5
200.0
197.5
195.0
192.5
190.0
187.5
185.0

184.0

WSP [mNHN]	Q [m³/s]
HQextrem	172.42
HQ100	110.39
HQ50	95.01
HQ25	80.78
HQ10	62.89
HQ5	51.61
MHQ	36.00
0,5*MHQ	18.00
0,1*MHQ	3.60

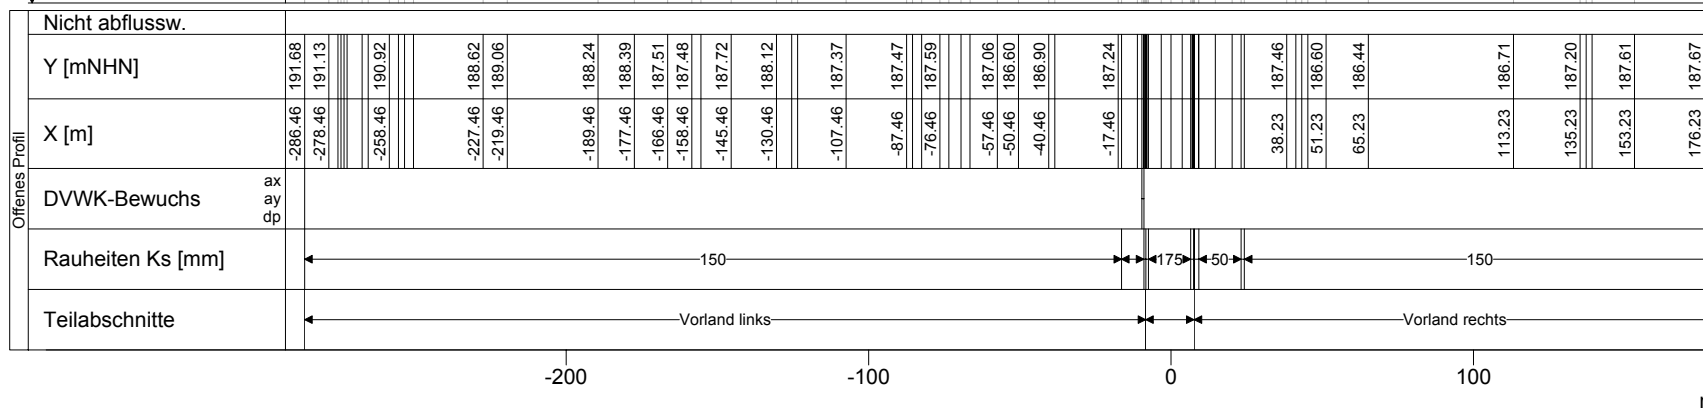

Hahnenbach, Querprofile
Produktionsdatum: Juli 2007

Profil-Nr. 340030
Kilometer 0.135
X-Maßstab 1 : 2500
Y-Maßstab 1 : 200
Vermessungsdatum 21.03.2006




Bearbeitet durch
Ernst **Basler+Partner** AG
Hydrotec
Spezialgesellschaft für Wasser und Umwelt e.V.

mNHN

202.5
200.0
197.5
195.0
192.5
190.0
187.5
185.0

184.0

WSP [mNHN]	Q [m³/s]
HQextrem	189.32 172.42
HQ100	187.78 110.39
HQ50	187.55 95.01
HQ25	186.91 80.78
HQ10	186.74 62.89
HQ5	186.32 51.61
MHQ	186.10 36.00
0,5*MHQ	185.57 18.00
0,1*MHQ	185.14 3.60

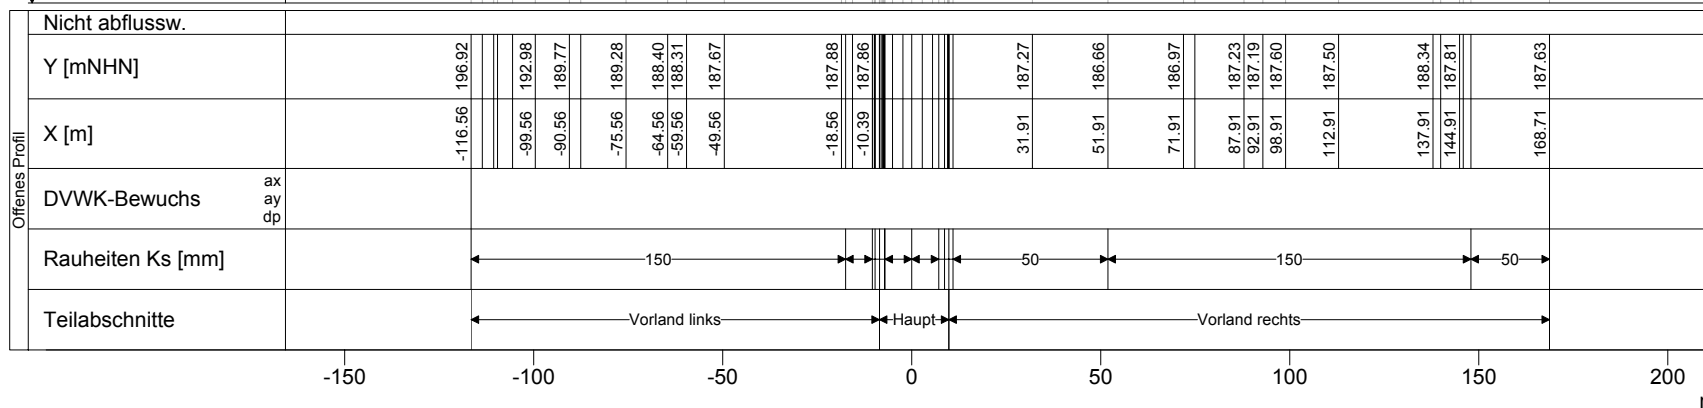

Hahnenbach, Querprofile
Produktionsdatum: Juli 2007

Profil-Nr. 340040
Kilometer 0.243
X-Maßstab 1 : 2000
Y-Maßstab 1 : 200
Vermessungsdatum 21.03.2006



Landesamt für
Umwelt, Wasserwirtschaft
und Gewerbeaufsicht



Bearbeitet durch
Ernst **Basler+Partner** AG
Hydrotec
Spezialgesellschaft für Wasser und Umwelt e.V.